



LEVANTÉ[®]
ALUMINUM ARCHITECTURAL COMPONENTS

LEVANTÉ[®], LLC
901 NORTHVIEW ROAD
SUITE 100
WAUKESHA, WISCONSIN 53188

Project Name:

Part Name:

DOOR & WINDOW TRIM BACK

Used on assembly:

Part No.:

LCF319

Drawing Number:

AL-13615-B


REVISIONS

REV.	DESCRIPTION	DATE	APPROVED
B	PROFILE'S WIDTH HAS BEEN MODIFIED FROM 2.765" [70.00mm] TO 1.772" [45.00mm]. SCREW GROOVE HAS BEEN ADDED AT 0.750" [19.05mm] FROM VERTICAL SECTION. OUTER HORIZONTAL SECTION HAS BEEN EXTENDED TO PROPER MATE FRONT TRIM PROFILE.	7/9/2020	EASS




EXTRUSION PROFILE
SCALE 1:1

LCF319

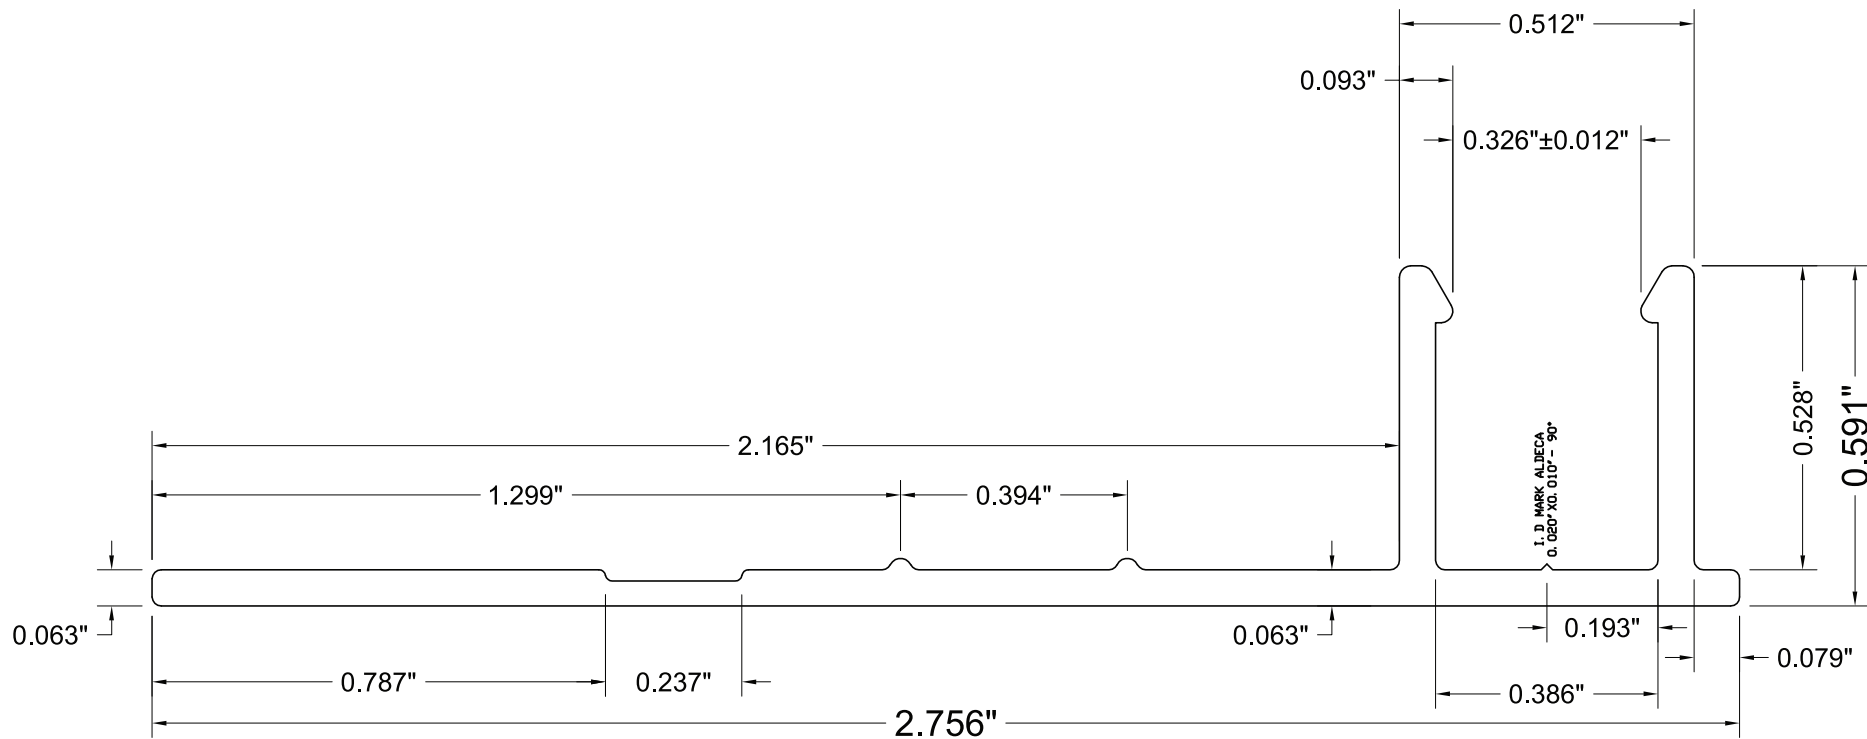


ACTUAL SIZE

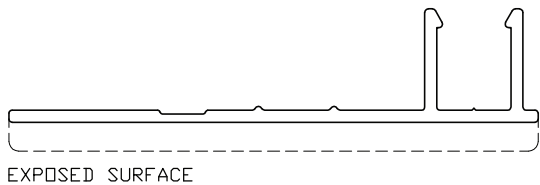

DETALLE DE ENSAMBLE CON PERFILES:
AL-3615

ESCALA: 1:1

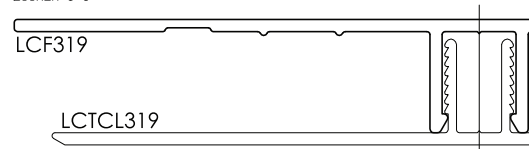

Est. Area : 0.239 Sq/In.
Est. WT/FT : 0.281 LBS.
Est. Perimeter : ----- Inches
OutSide Perimeter : 7.798 Inches
Circum Circle : 2.819 Inches
Factor : 27.751

UNLESS OTHERWISE SPECIFIED

TYPICAL WALL THICKNESS : 0.063"
BREAK SHARP CORNERS : INDICADOS
ALL DIMENSIONS ARE : Inches

ESCALE : 3:1
DETAILS : 1:1

CLASSIFICATION

SOLID
SEMI-HOLLOW
HOLLOW

CUSTOMER: LEVANTÉ®, LLC

NAME :
DOOR & WINDOW TRIM
BACK

ALUMINUM ASSOCIATION STANDARD FOR EXTRUDED SHAPES
APPLY UNLESS SPECIFICALLY SHOWN OTHERWISE.

INGOT	PZS.	ALLOY:	TEMPER:
7"		6063	T6
8"			

DRAWING : Arq. Victor Flores - 07/07/17
REVISED: Arq. Victor Flores
DATE: 24 / 07 / 17



LEVANTÉ®
ALUMINUM ARCHITECTURAL COMPONENTS

LCF319